
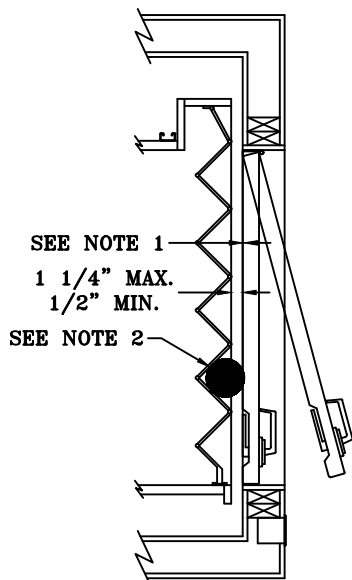


NOTE:

- 1) DISTANCE BETWEEN THE FACE OF THE HOISTWAY DOOR AND EDGE OF LANDING SILL SHALL NOT EXCEED 3/4".
- 2) MUST REJECT 4" DIAMETER BALL AT ALL POINTS WHEN HOISTWAY DOOR AND CAR DOOR ARE IN FULLY CLOSED POSITION.
- 3) HOISTWAY BY OTHERS PER CODE. WALLS TO BE PLUMB AND SQUARE. ALL HOISTWAY DOORS BY OTHERS PER CODE.
- 4) PRUDHOMME LRCE DOOR INTERLOCKS. **(**SPECIAL DOOR FRAMING REQUIRED ON LATCH SIDE**)**
- 5) FINISHED HOISTWAY = ROUGH FRAMING + DRYWALL + PLASTER + PAINT.

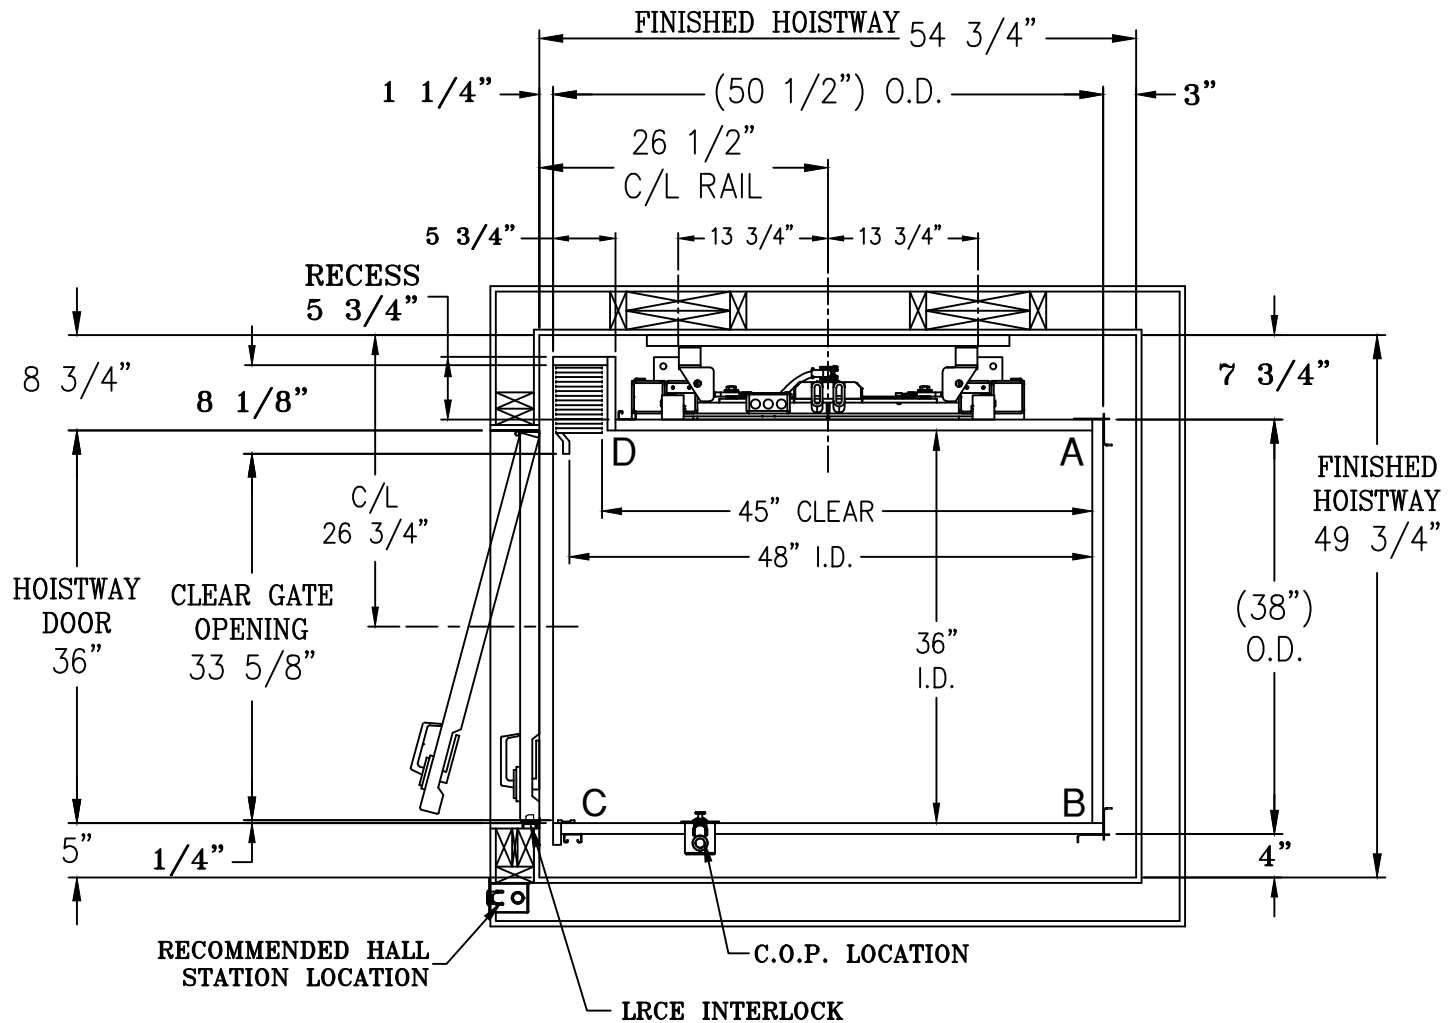

FOX VALLEY
ELEVATOR™

**1726 North Ballard Road
Appleton, WI 54911
Phone: 800-238-8739**

ELEVATOR CONTRACTOR:

JOB NAME:

ORDER NUMBER:

**PACA SERIES
WINDING DRUM ELEVATOR
PCR OPENING W/ ACCORDION GATE**

DRAWN BY:

DATE:

SIGNATURE OF APPROVAL

DWG. NO.	
----------	--

C-002064